




Elevation in axis - 1

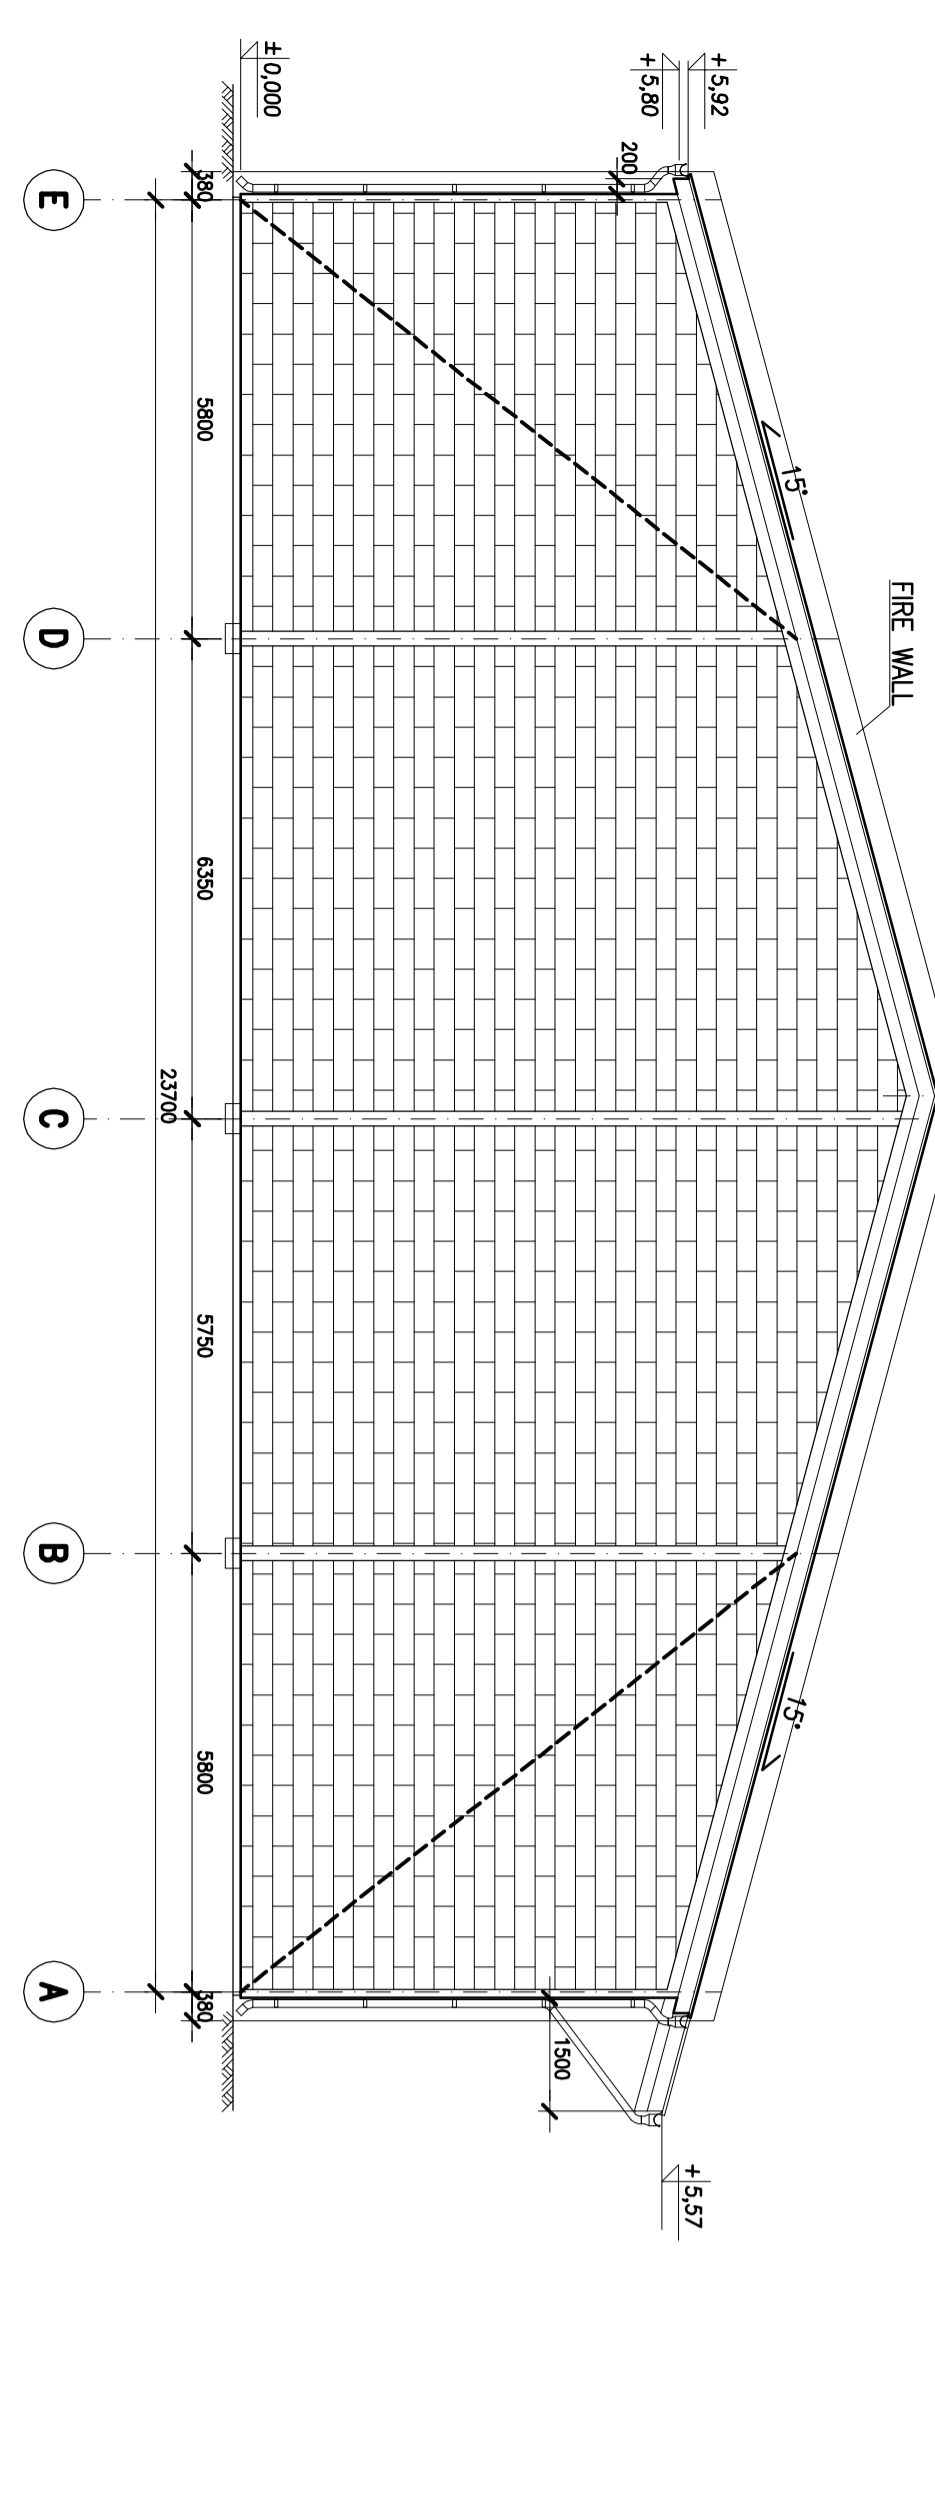


Elevation in axis - A

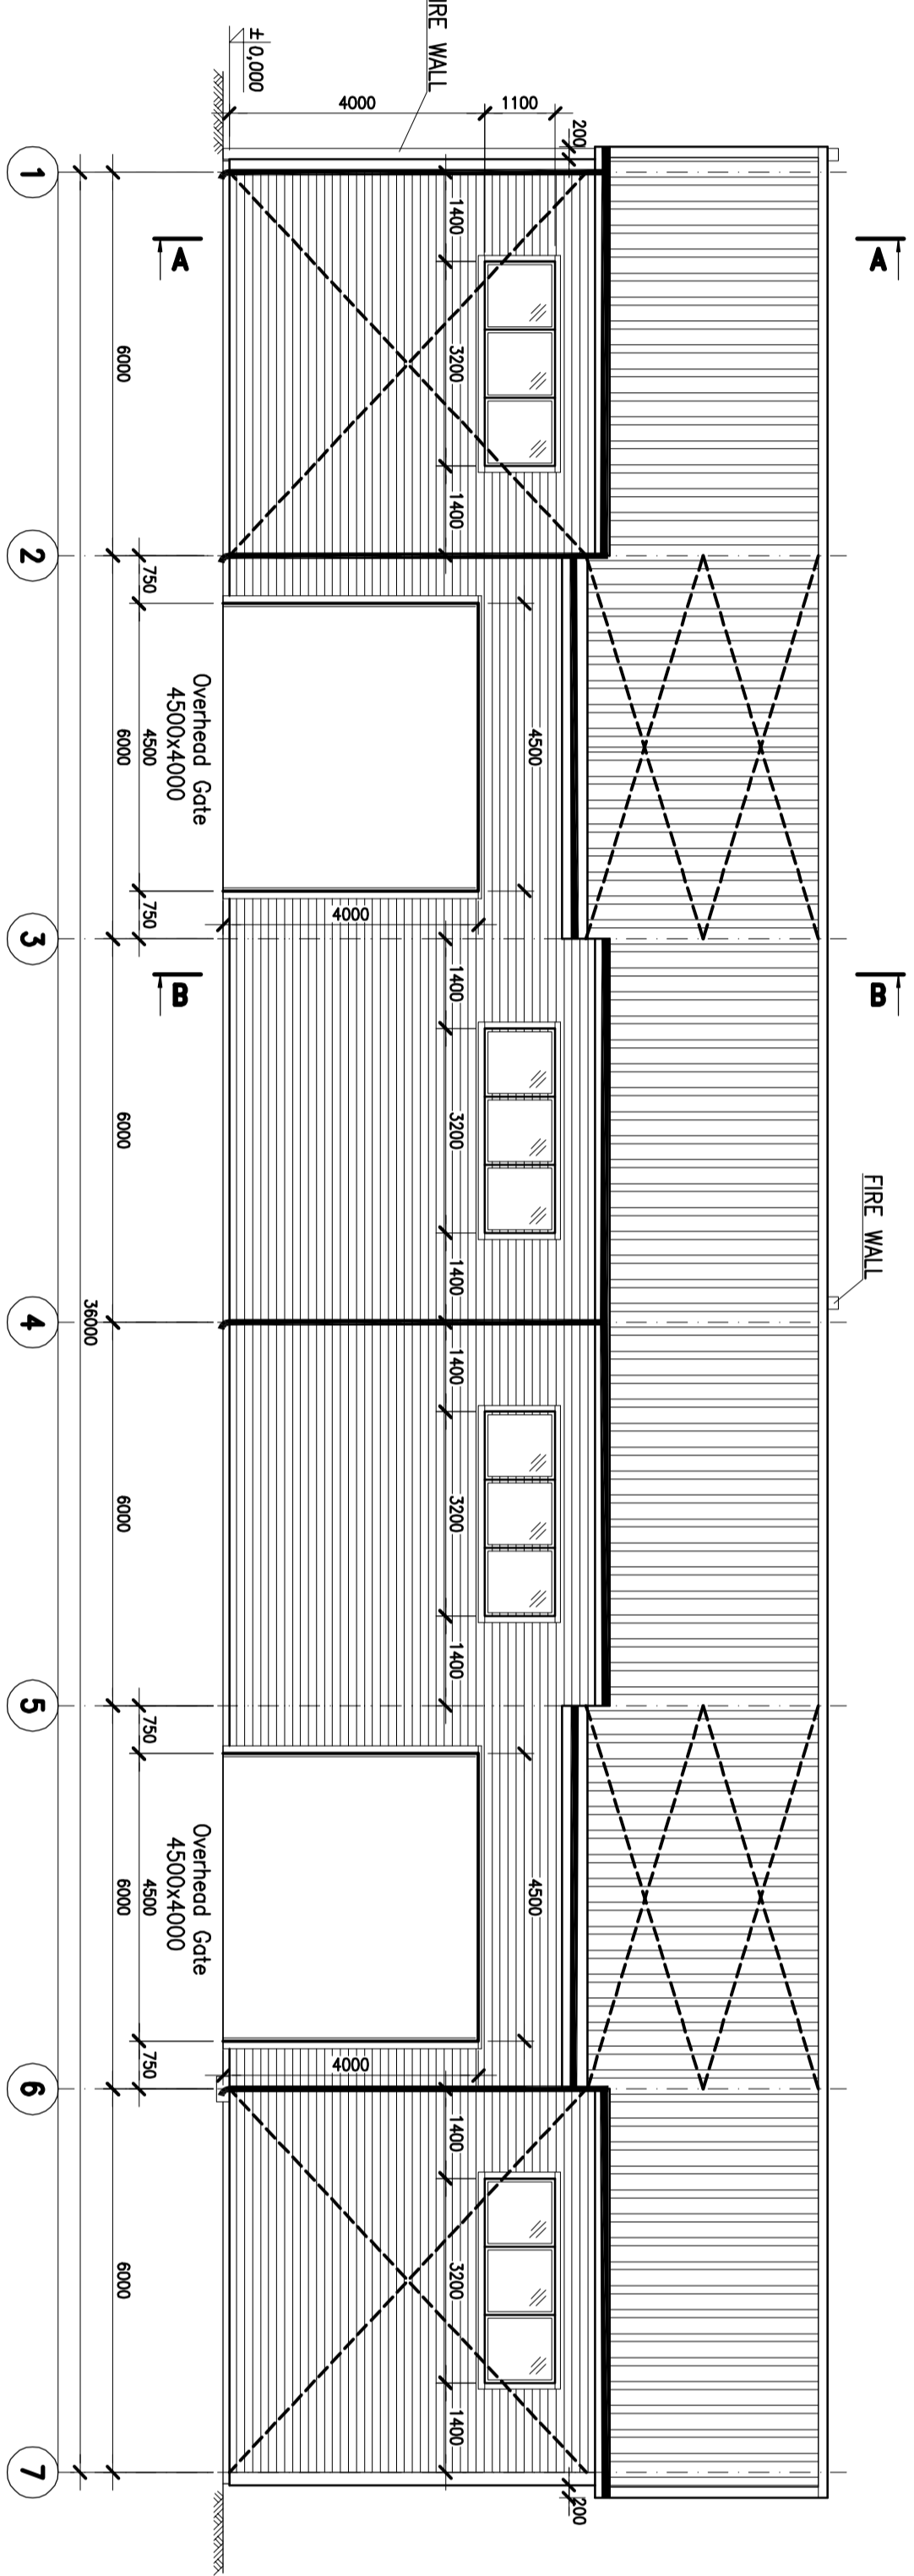


Elevation in axis - 4 (View from axis 3)

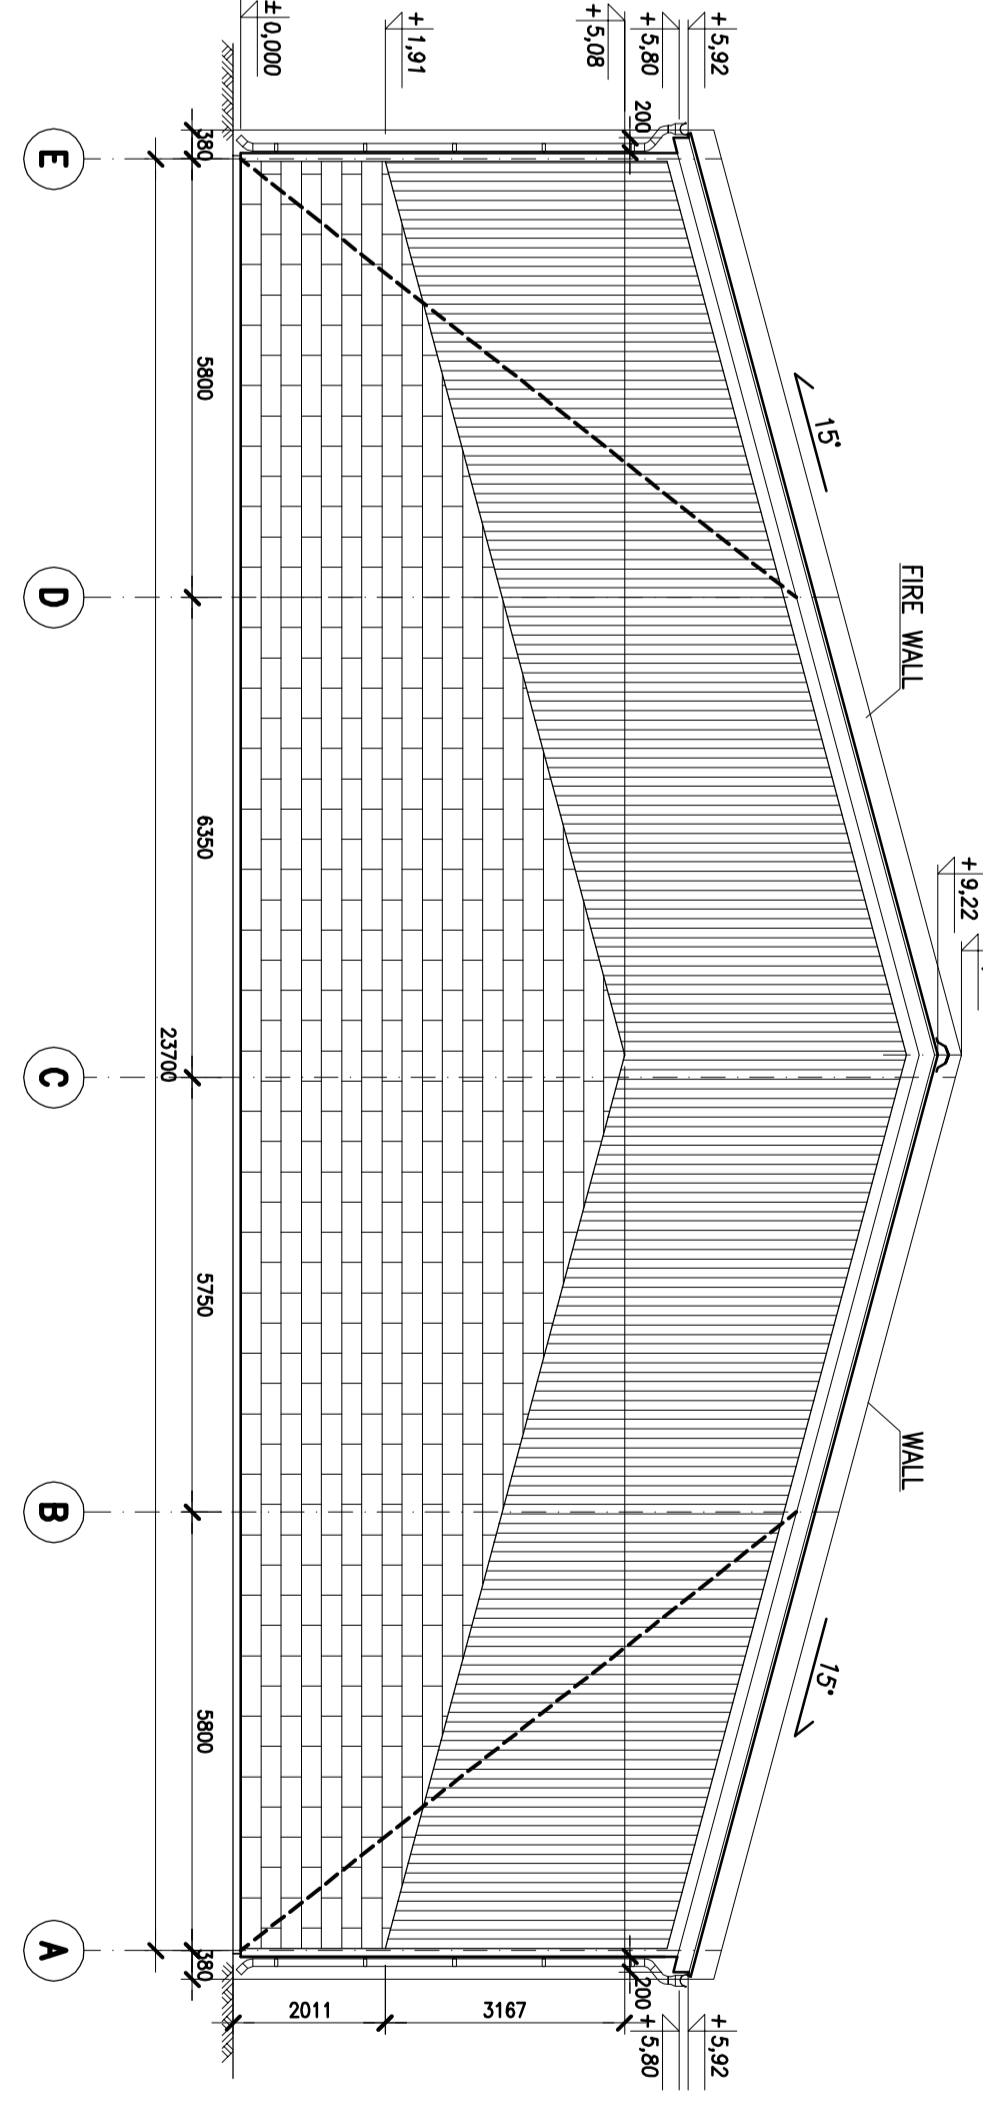


SECTION A-A 1:100 (END FRAME)

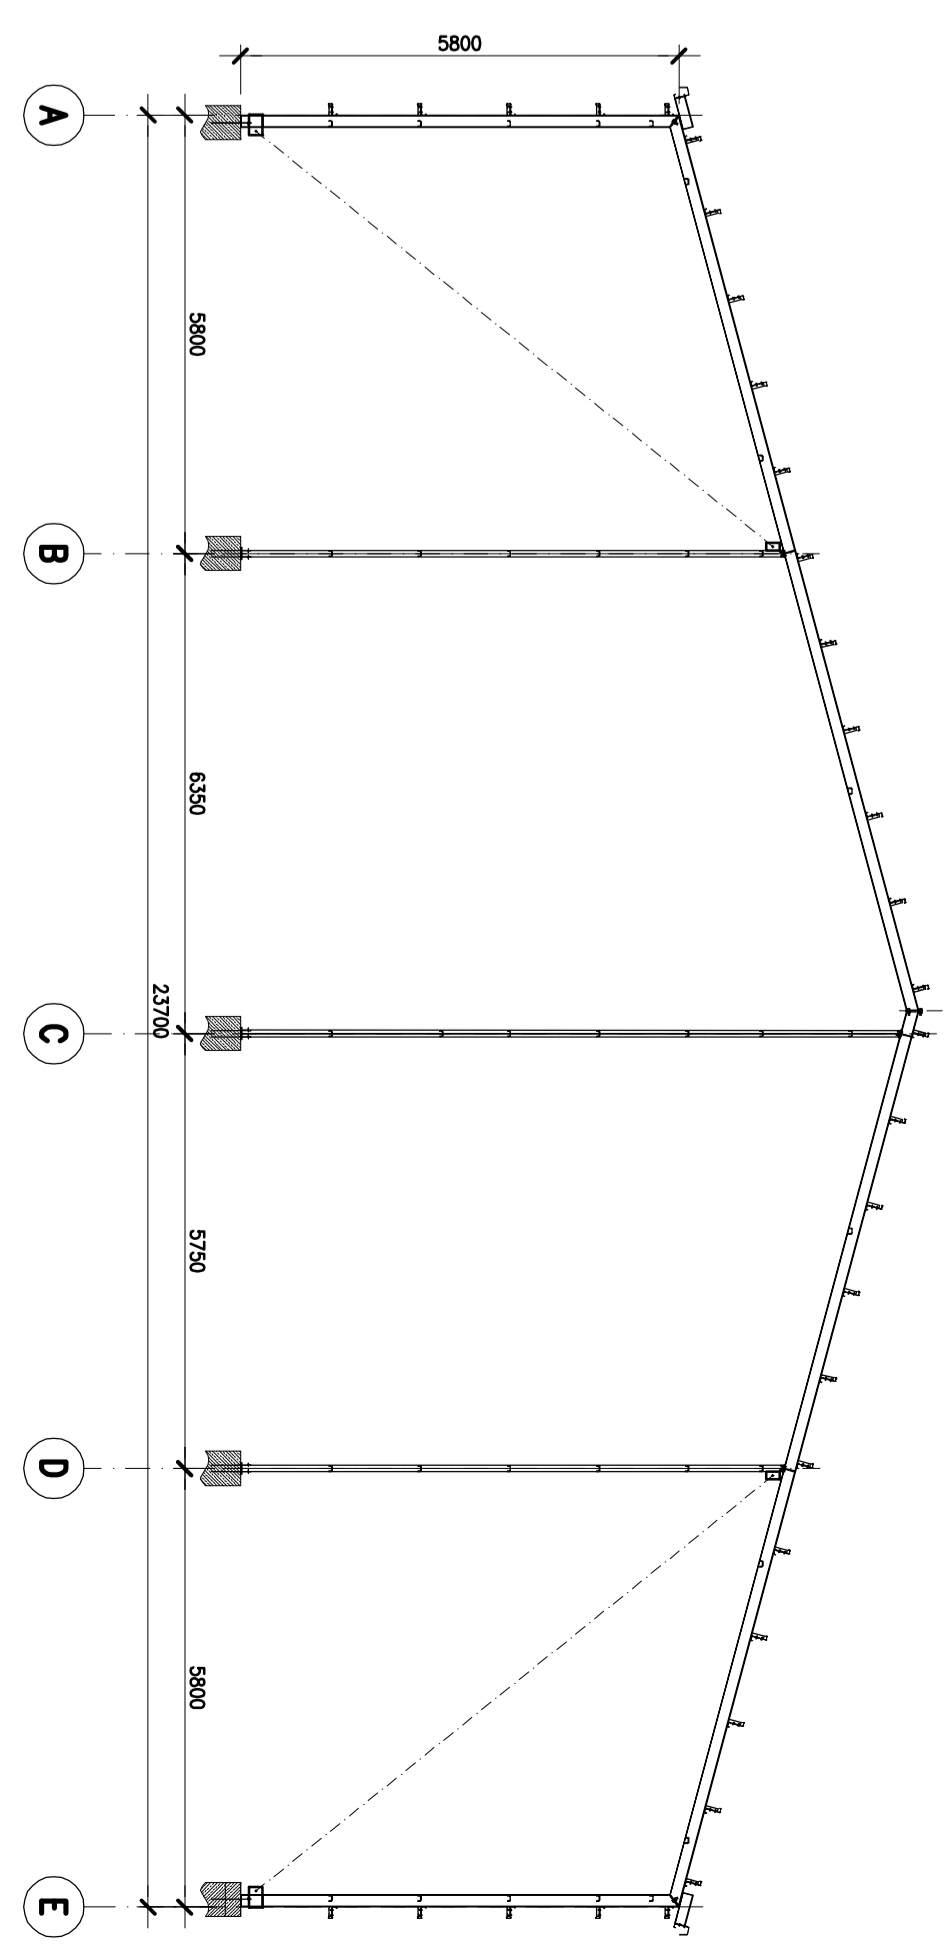


Elevation in axis - 7

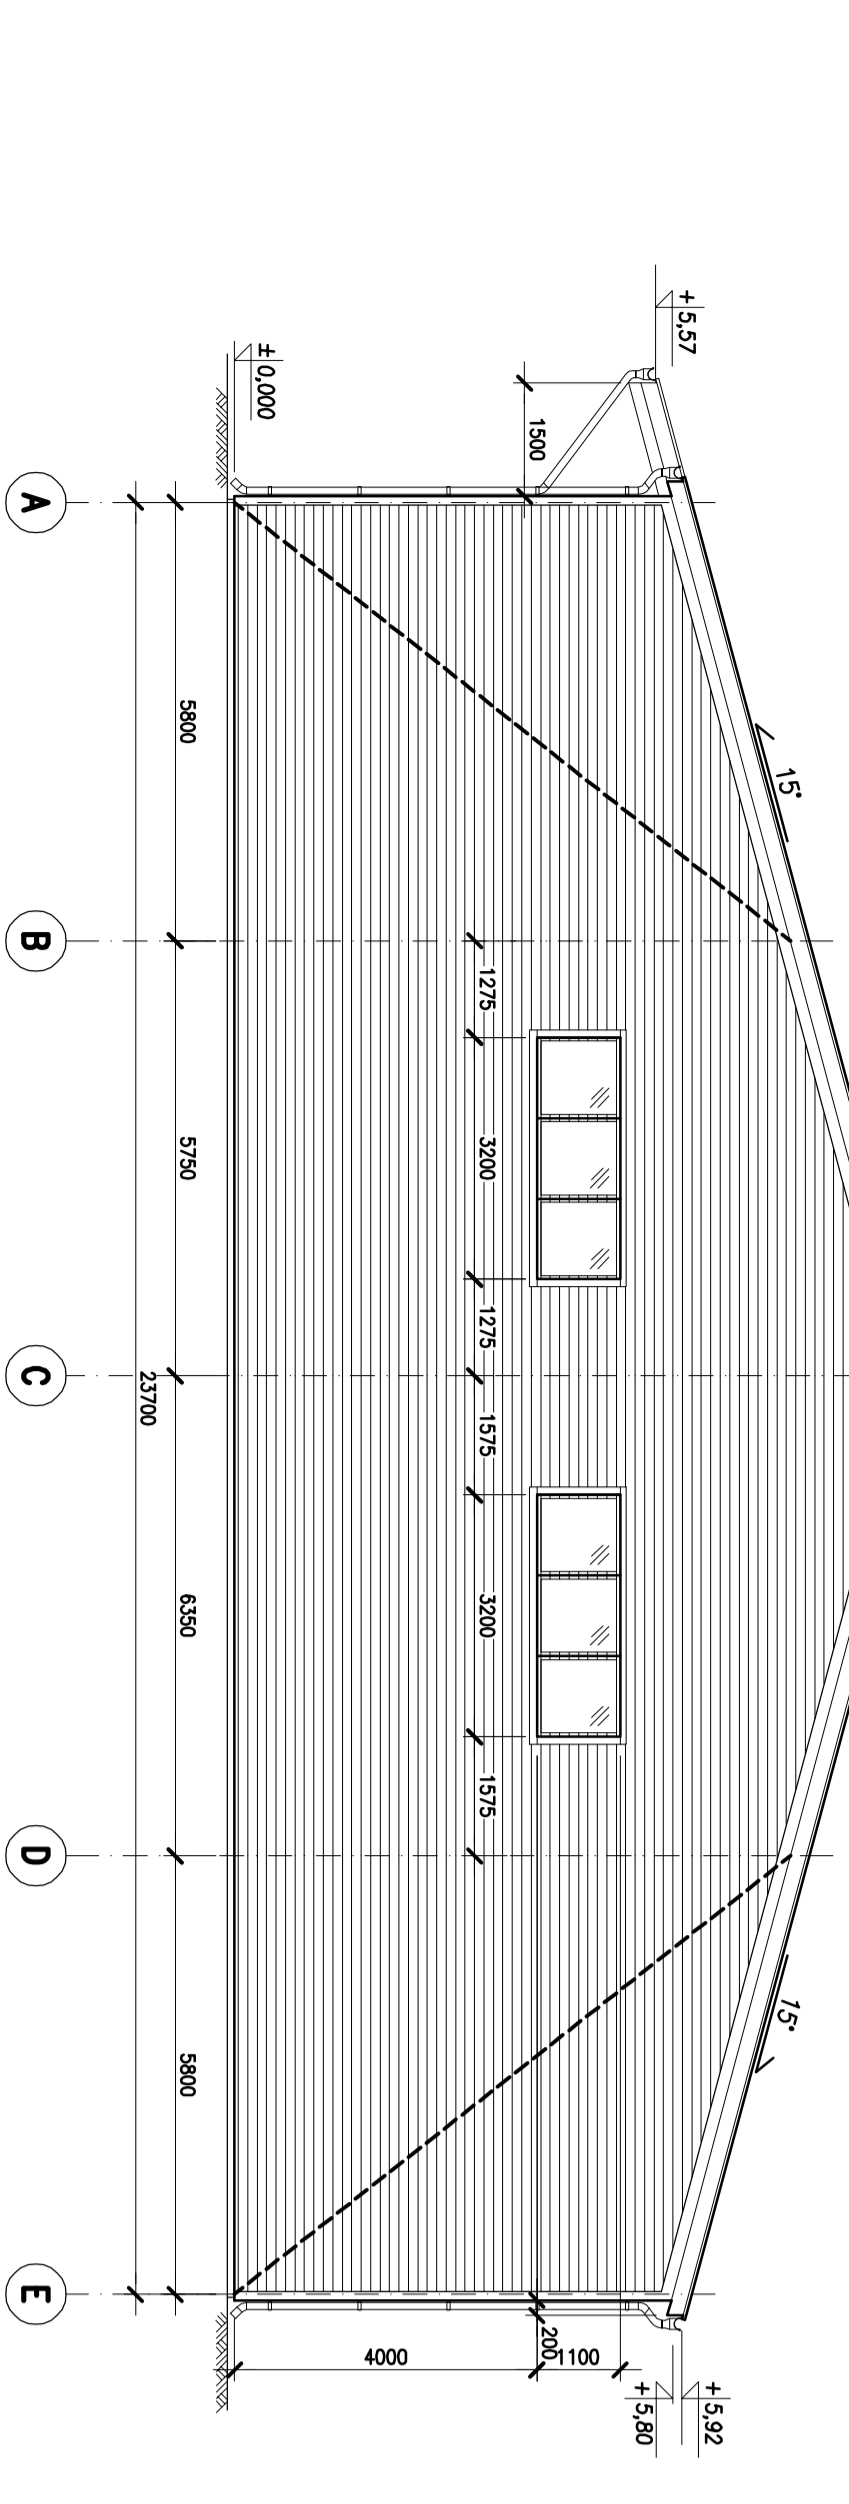

Elevation in axis - E

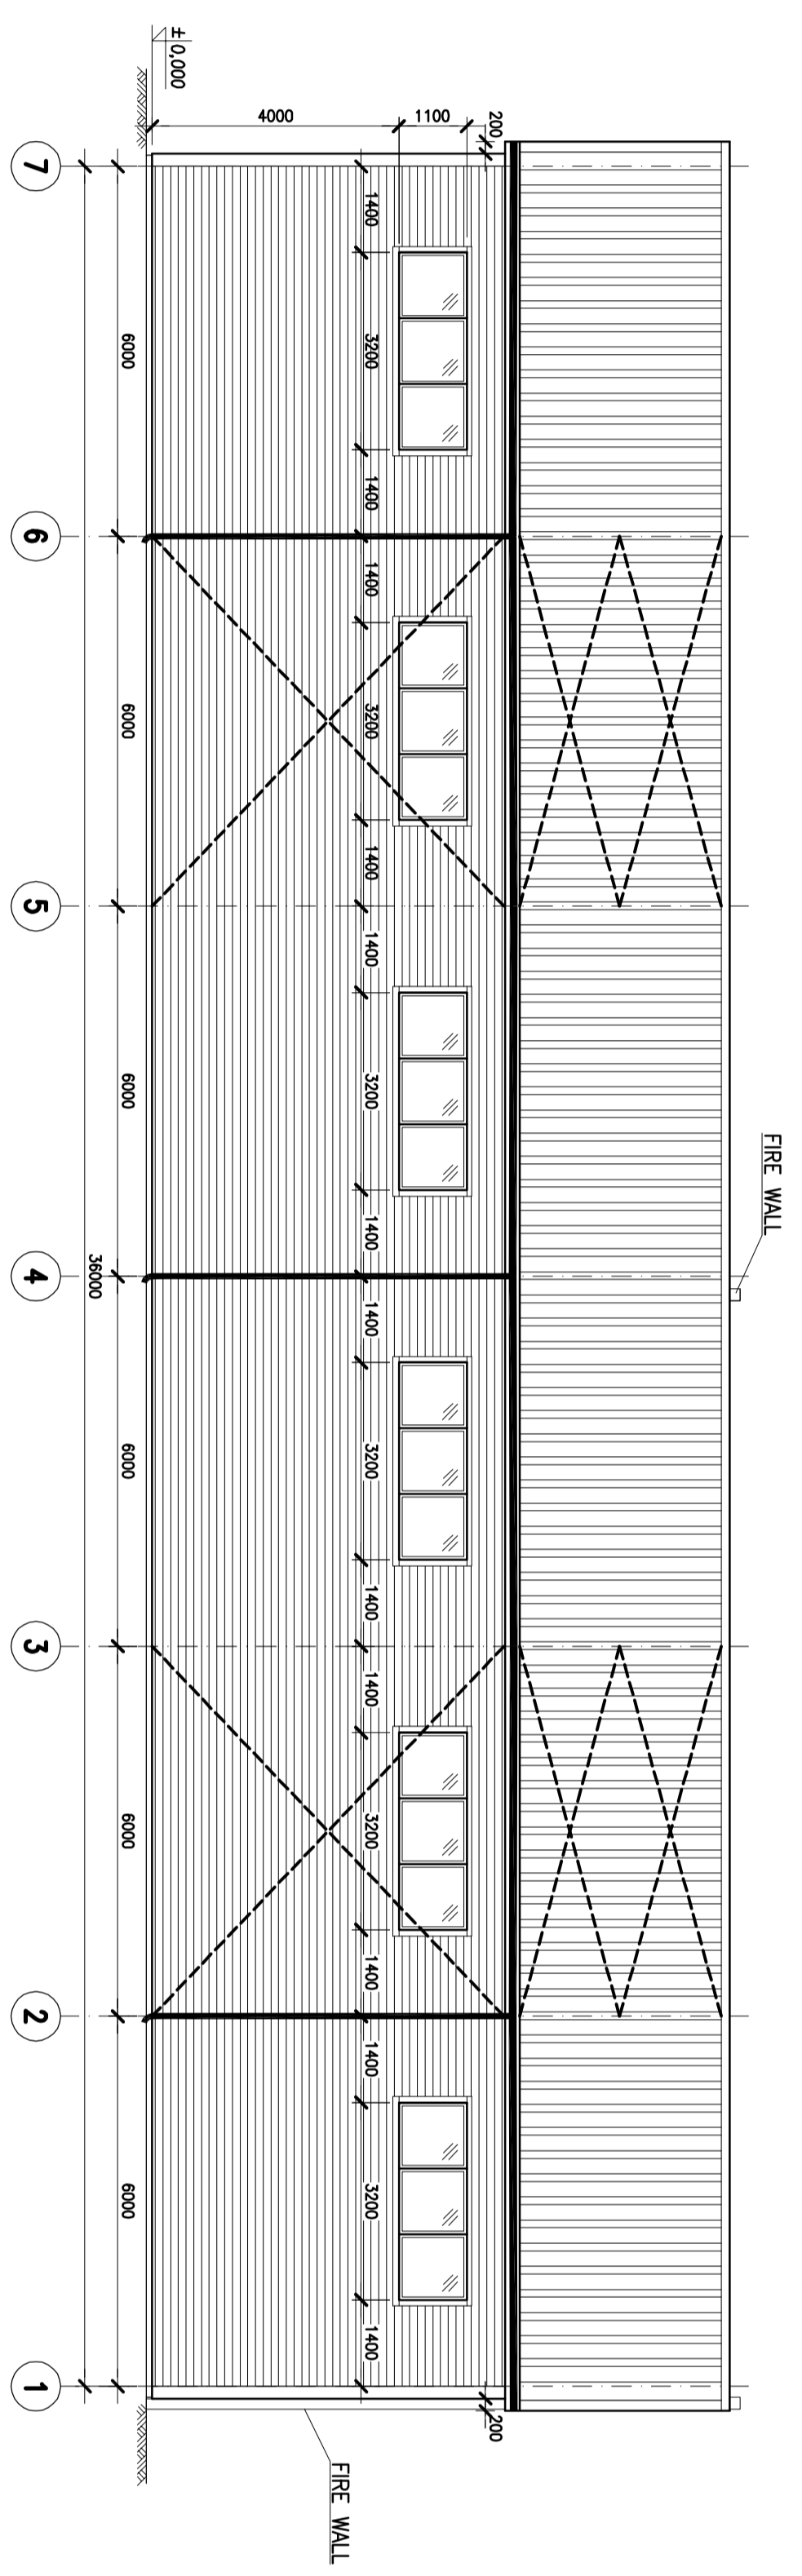

SECTION B-B 1:100 (MAIN FRAME)

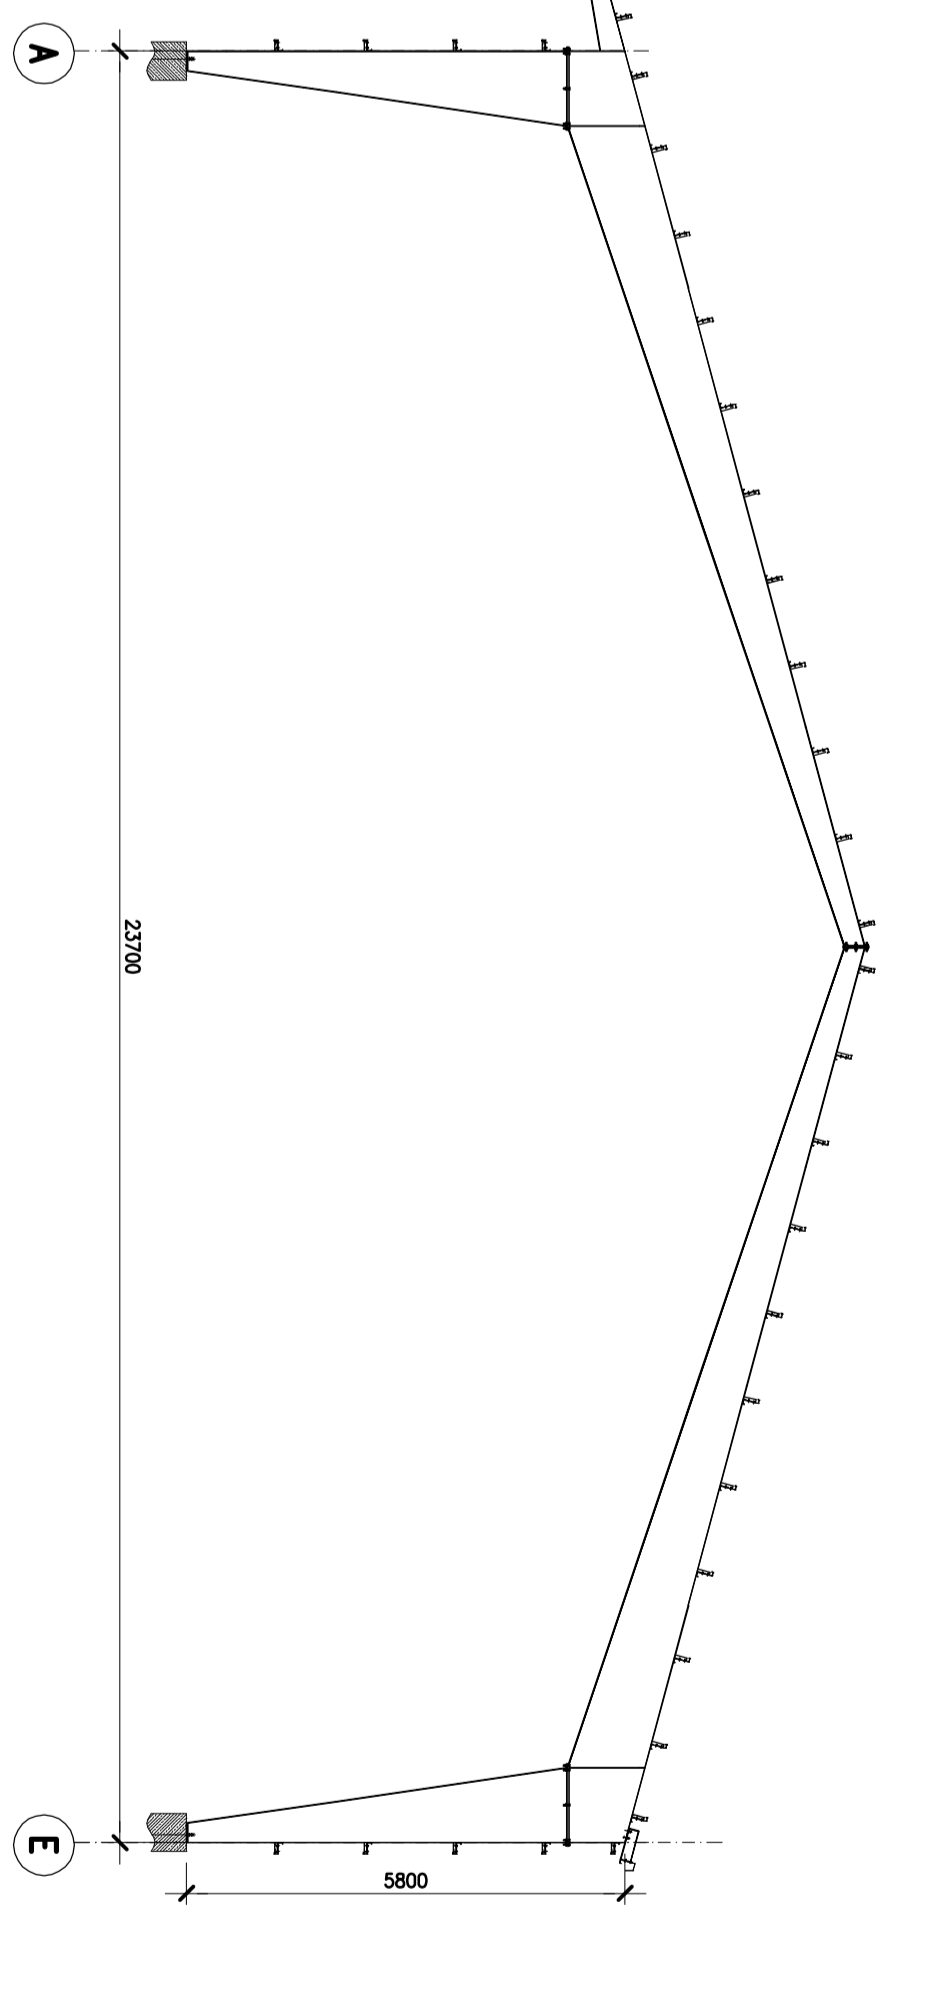

Rainwater system
 ø 100 mm (GUTTER)
 ø 150 mm (DOWNPIPE)

Acceptance

 Date.....

Profil Z-200 proceeds by wall
 in axes "4" and "1".

B 04.04.2012	DB	Section A-A and B-B
D 27.03.2012	DB	Change roof extension in axis A
Rev.	0003	Wytváření (001 zřízení)

Investor:	Renzlštrby
Project name:	Borga Standard
Project:	Vodňov Gashovč
Author:	David Borkik
Company:	Elevatons
Project nr.:	2012.03.21
Scale:	1:100
Sheet nr.:	E1b