




Elevation In axis - 1

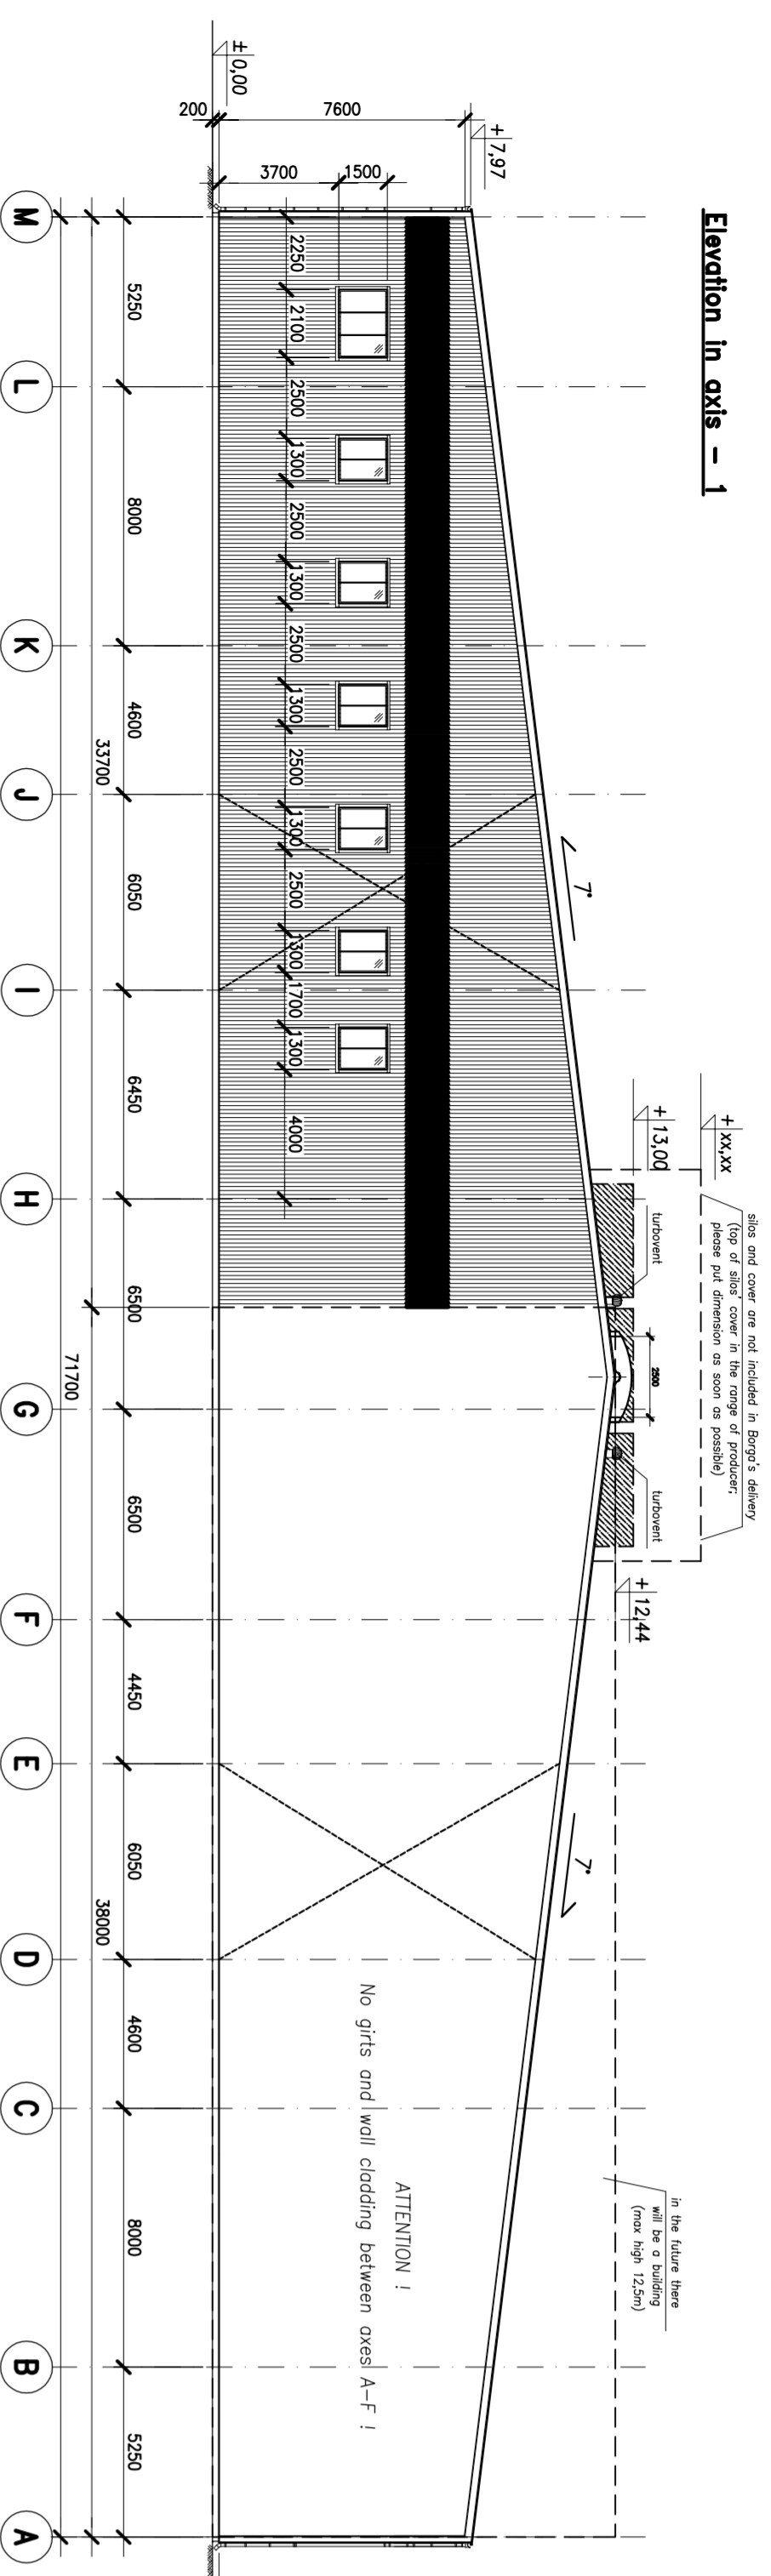


Elevation In axis - M

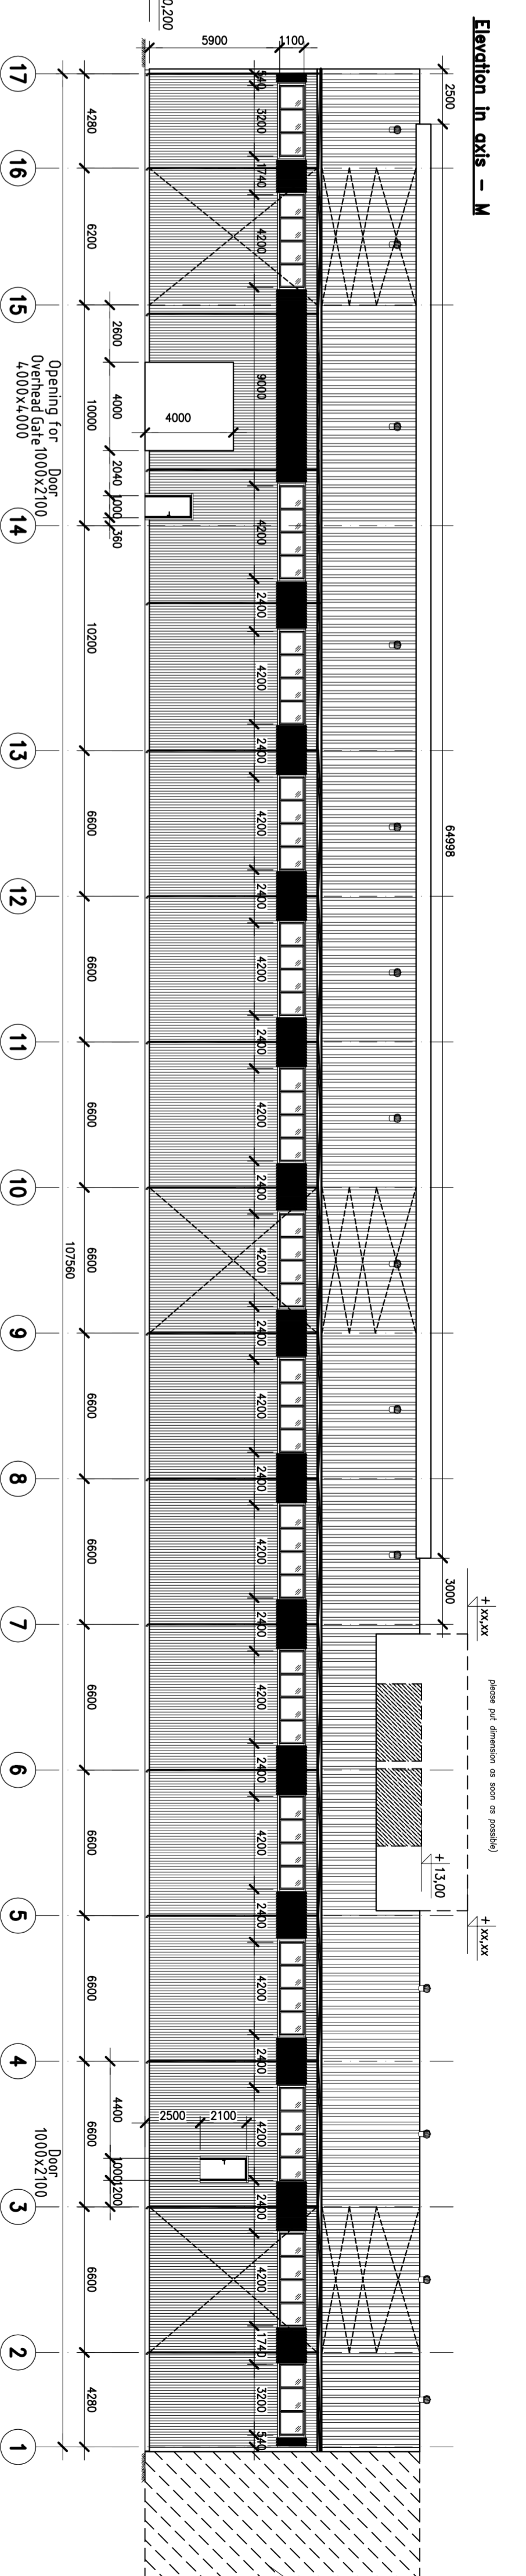


Elevation In axis - 17

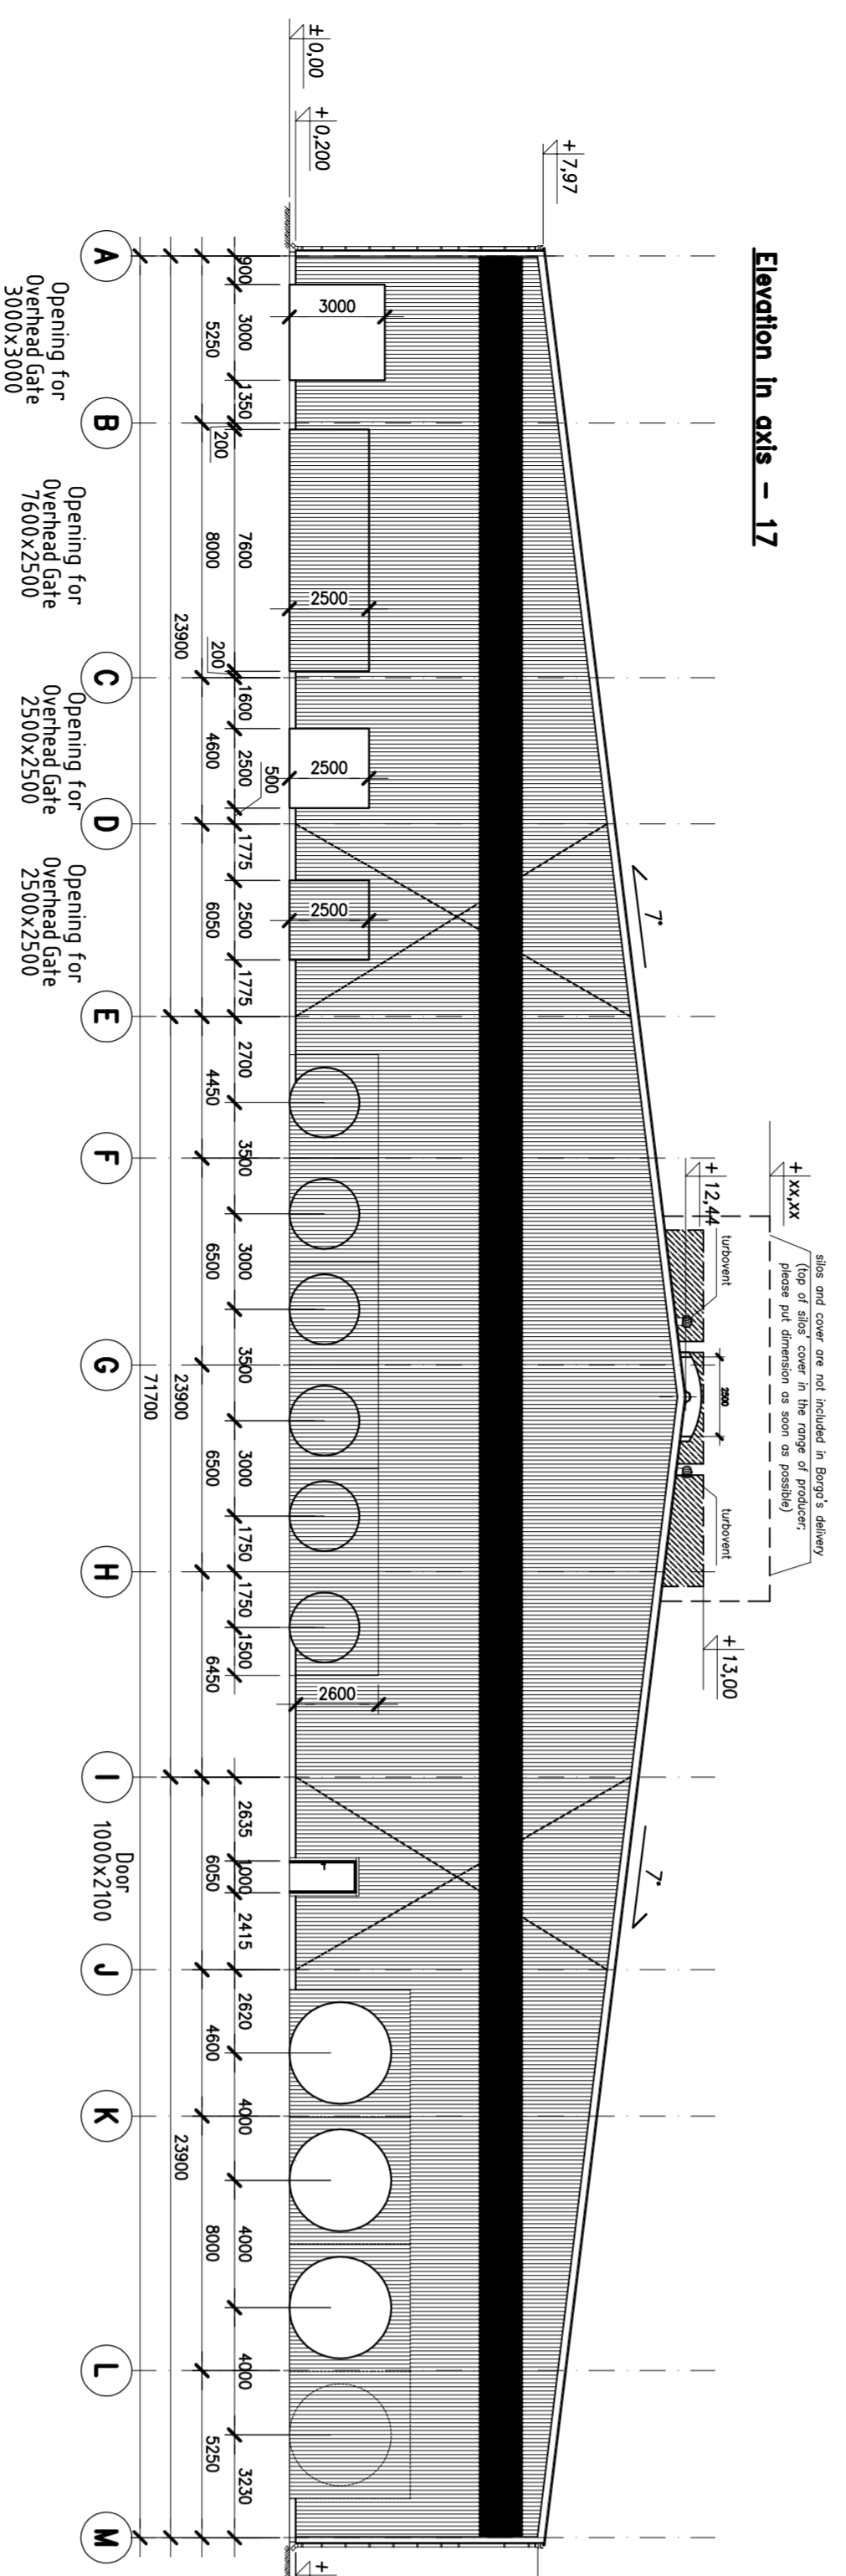

Elevation In axis - A

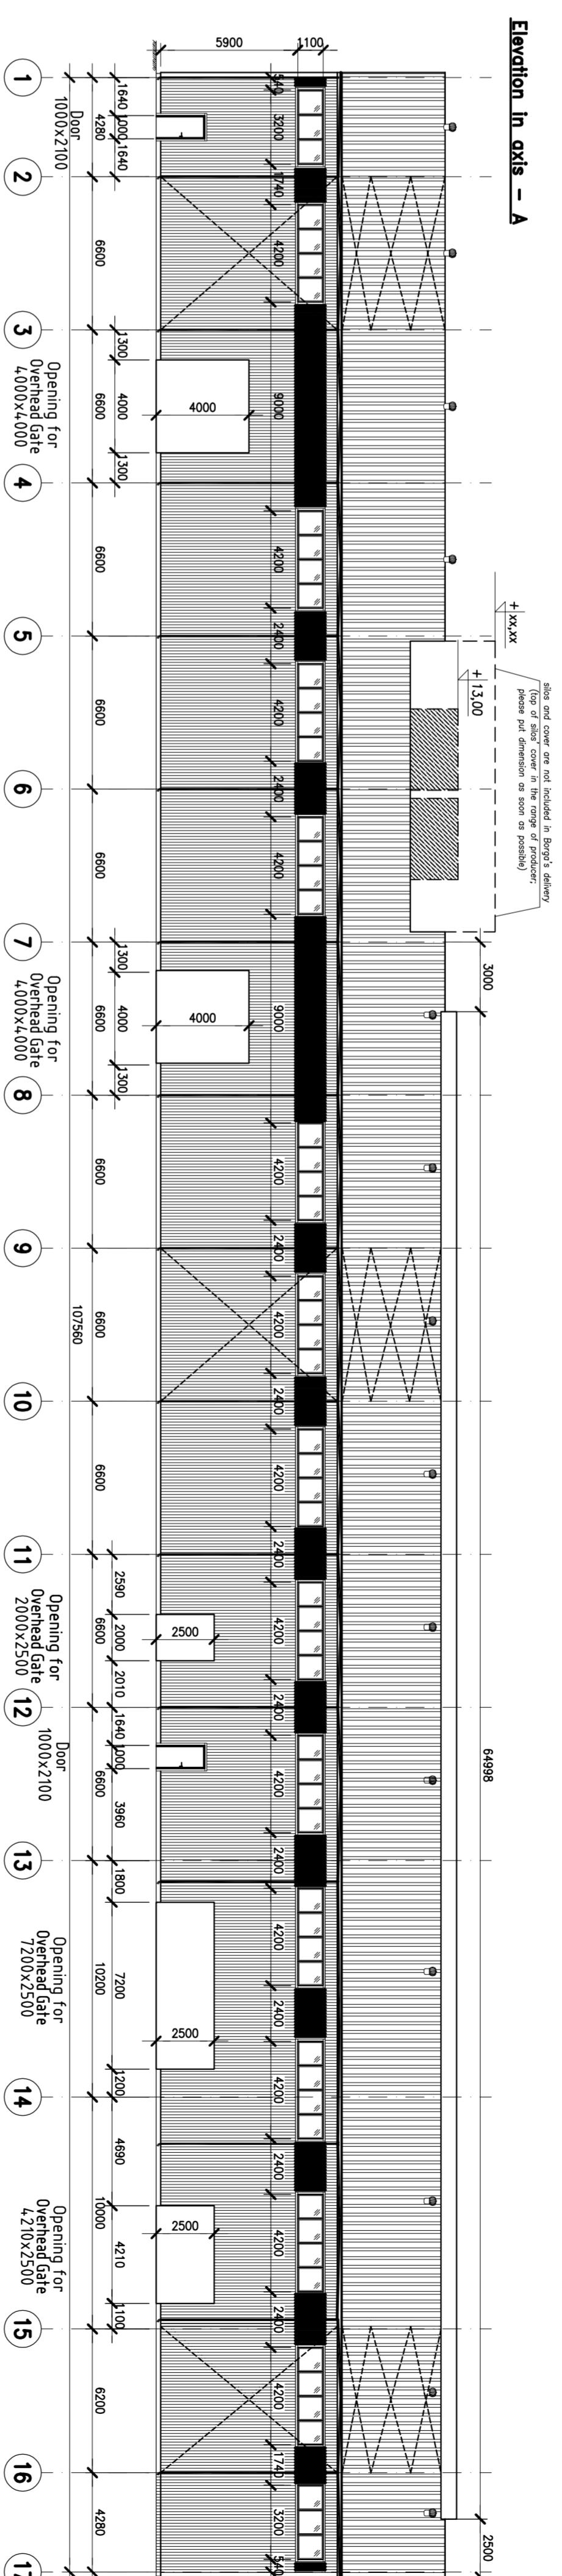

construction's section In axis J

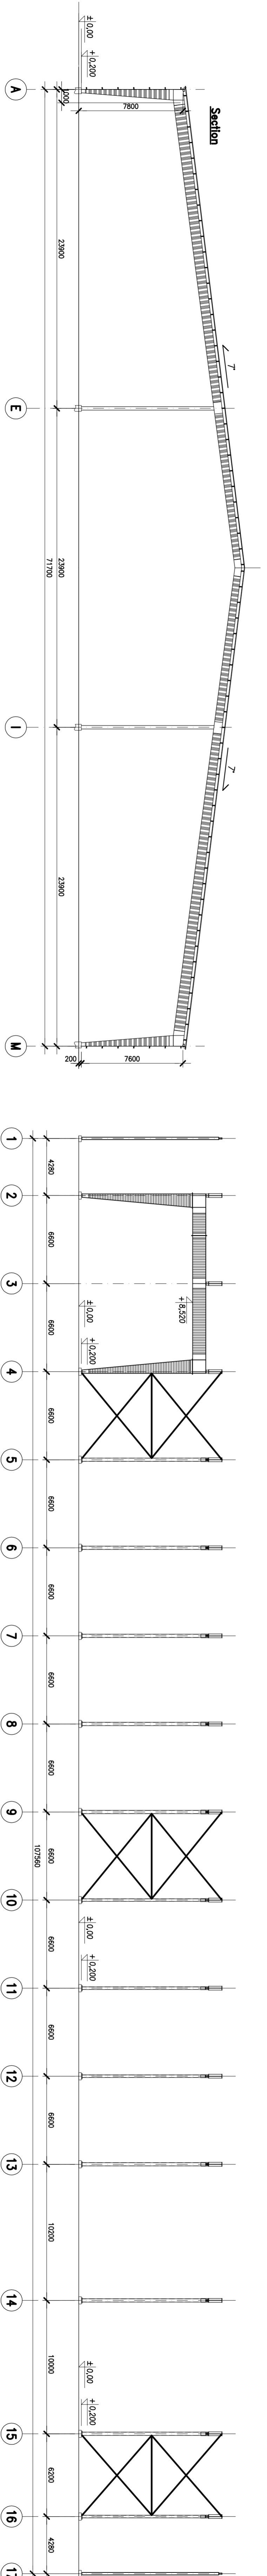

Attention! - This version of elevations plan is sum of oldest version and investor's needed.

Rev.	Date	Made by	Change description
d	01.07.2013	PR	deleted windows over gates (4000x4000)
c	17.06.2013	PR	changed c-betweeen axes 14-15, 15-16 changed position doors and gates
b	10.06.2013	PR	section in axis 1 added
d	03.06.2013	PR	changed size of doors in axis 15 and 15-16 changed position and size of windows in axis 1 added holes for windows in axis 17
f	23.07.2013	PR	girt added in axis 3,4,6 (removed window over girt 1) opening added in axis 13-14, 1700x2500 J changed size of opening in axis 14-15 (4200x2000 J) deleted 3pc's windows in axis 1 changed area of no shading and no girt in axis 1 deleted windows in axis 17

Investor:	000 "Tatneftbank"	Contractor name:	PR
Designer according to:	Bogov Standard	Contact:	Vedljev Gaitnorch
Project No.:		Scale:	
Project Name:	Elevations plan	Drawing No.:	E1f
Rev.:	13-03.2013	Date:	20.10.2013