




Elevation in axis - 21

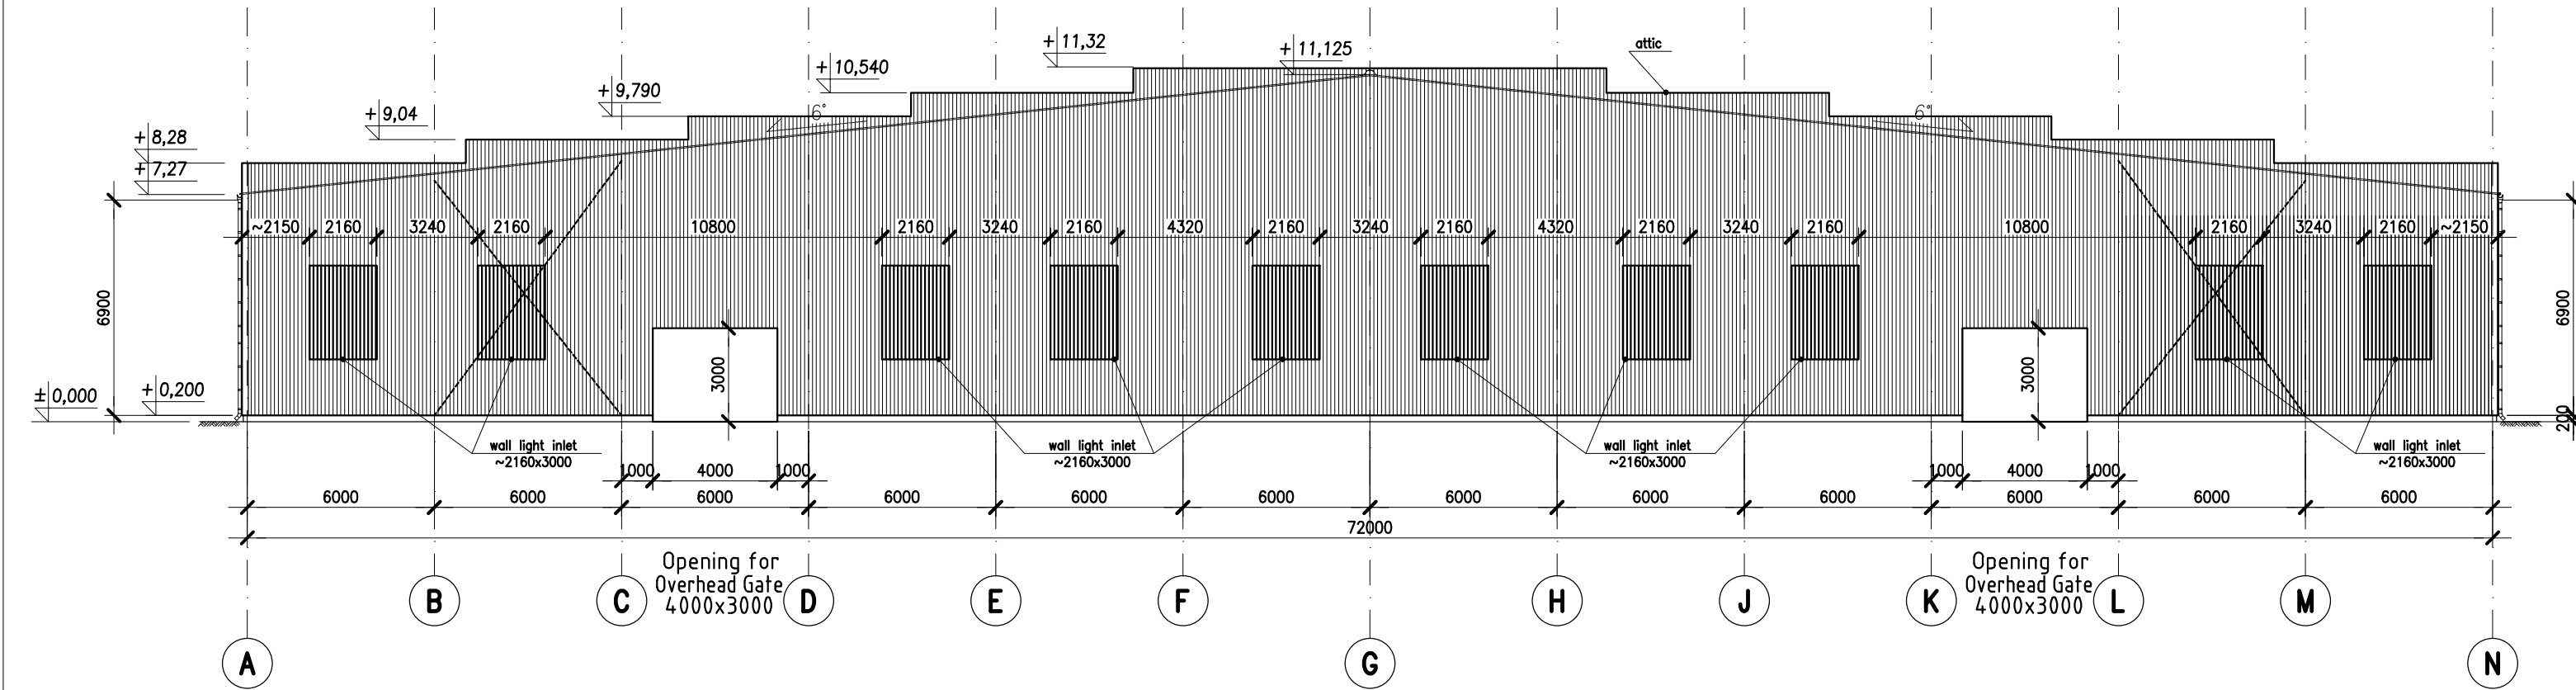


Elevation in axis - 1

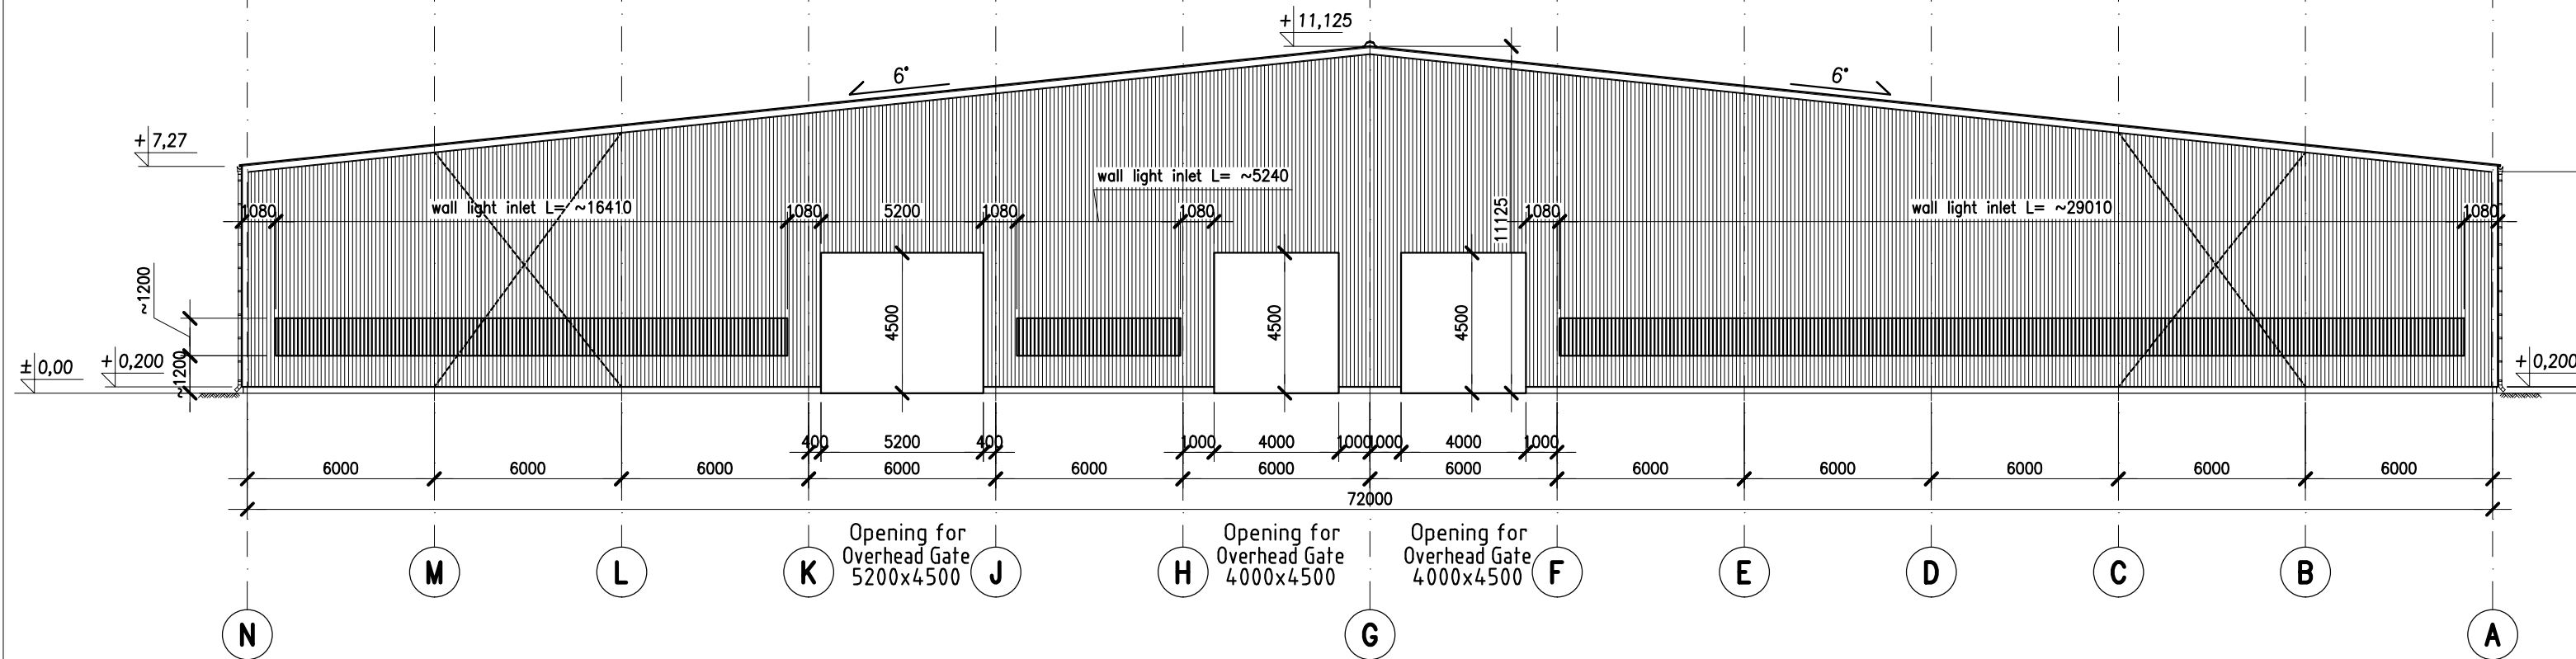

Elevation in axis - A

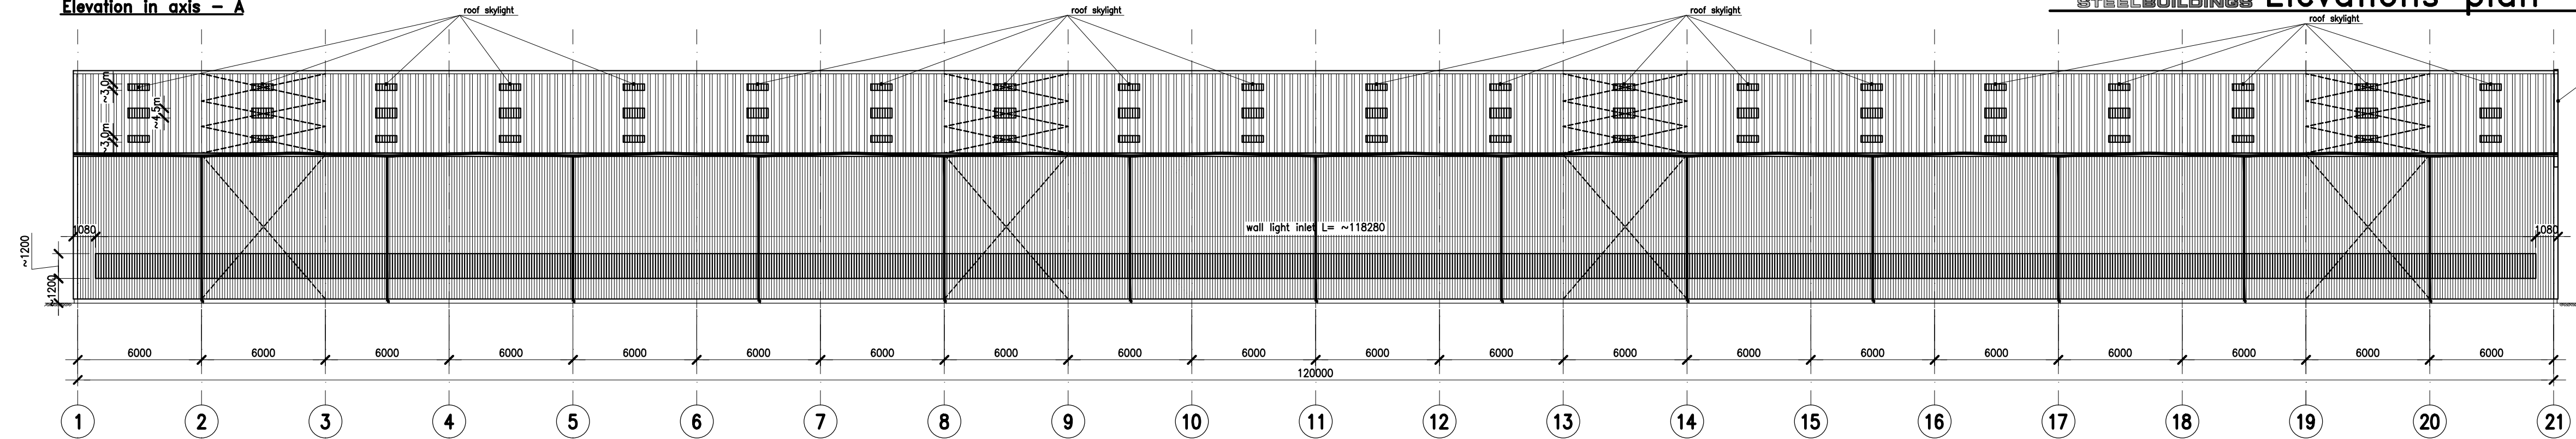

Elevation in axis - N

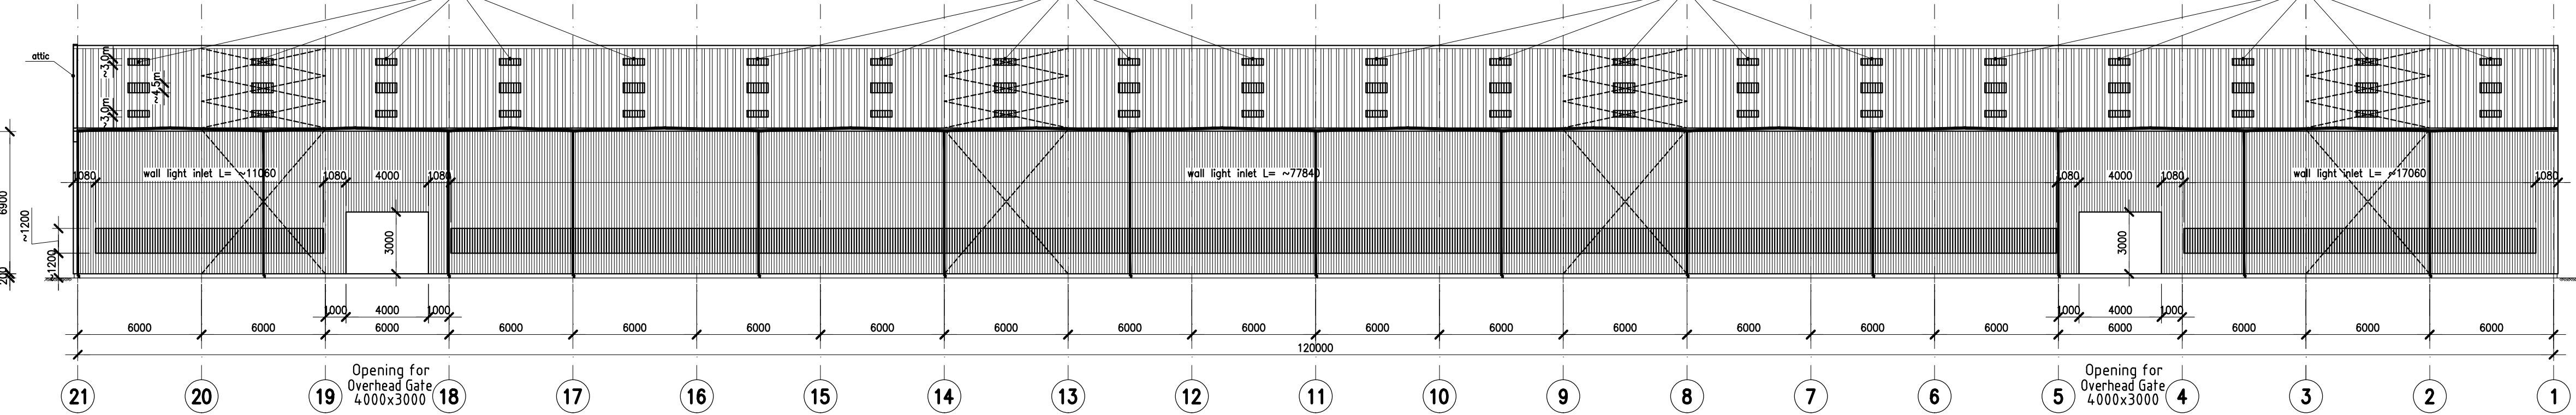

k	2012.11.19	AS	corrected elev. in axis 21 - attic
j	2012.11.15	AS	changed wall lights
Rev.	Date	Made by	Change description

h	2012.11.06	AS	changed skylights
g	2012.11.06	AS	changed wall lights on end walls
f	2012.11.05	AS	added gate in axis 1/K-J
Rev.	Date	Made by	Change description

d	2012.10.30	AS	changed shape of attic
c	2012.10.26	AS	changed wall lights in axis 1
a	2012.10.22	AS	added construction for overhead gates
Rev.	Date	Made by	Change description

Investor:	-----	Draftsman mark:	AS
Design according to:	Borga Standard	Contact:	Vladislav Gustinovich
Subject:	Elevations ver. 2x36		
ul. Rdestowa 43 Gdynia - Poland tel. : (+48) 58 629 98 21 fax. : (+48) 58 629 97 79 http://www.borga.com	Project No.:	Date:	Scale:
offer 010_RU	2012.10.11	1:200	E1k